











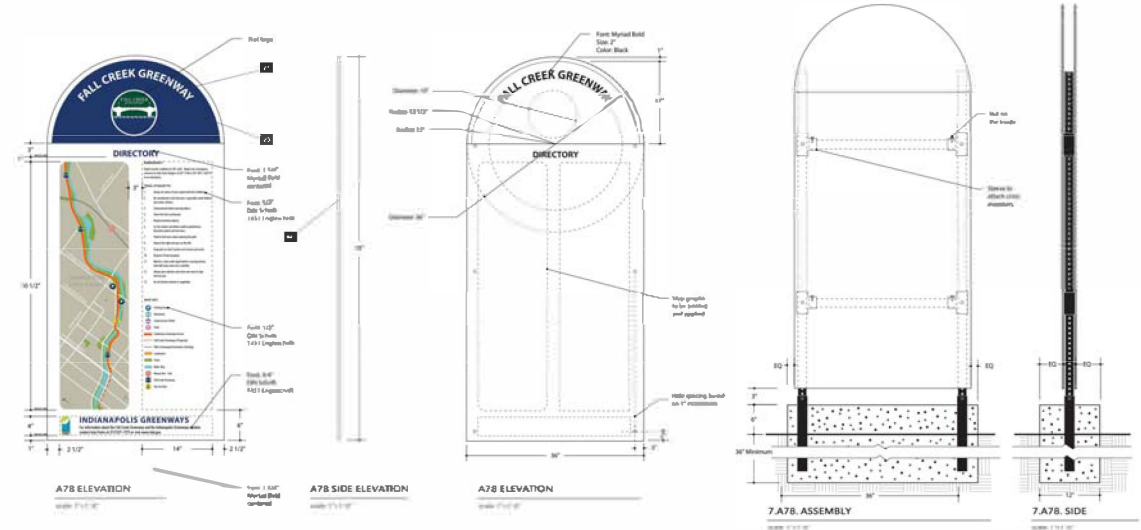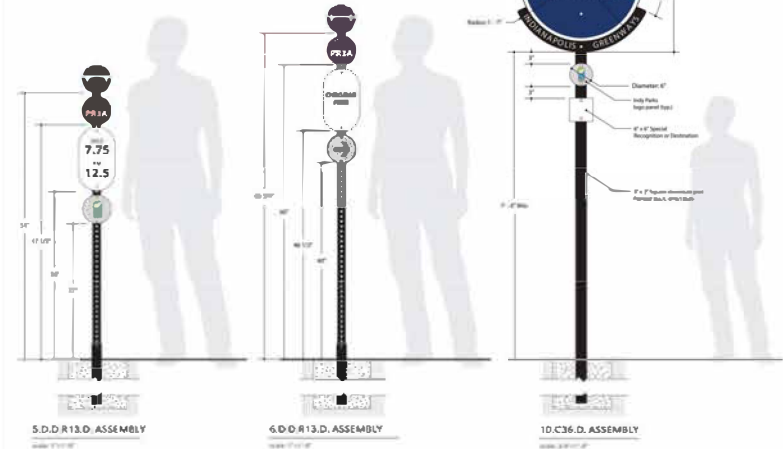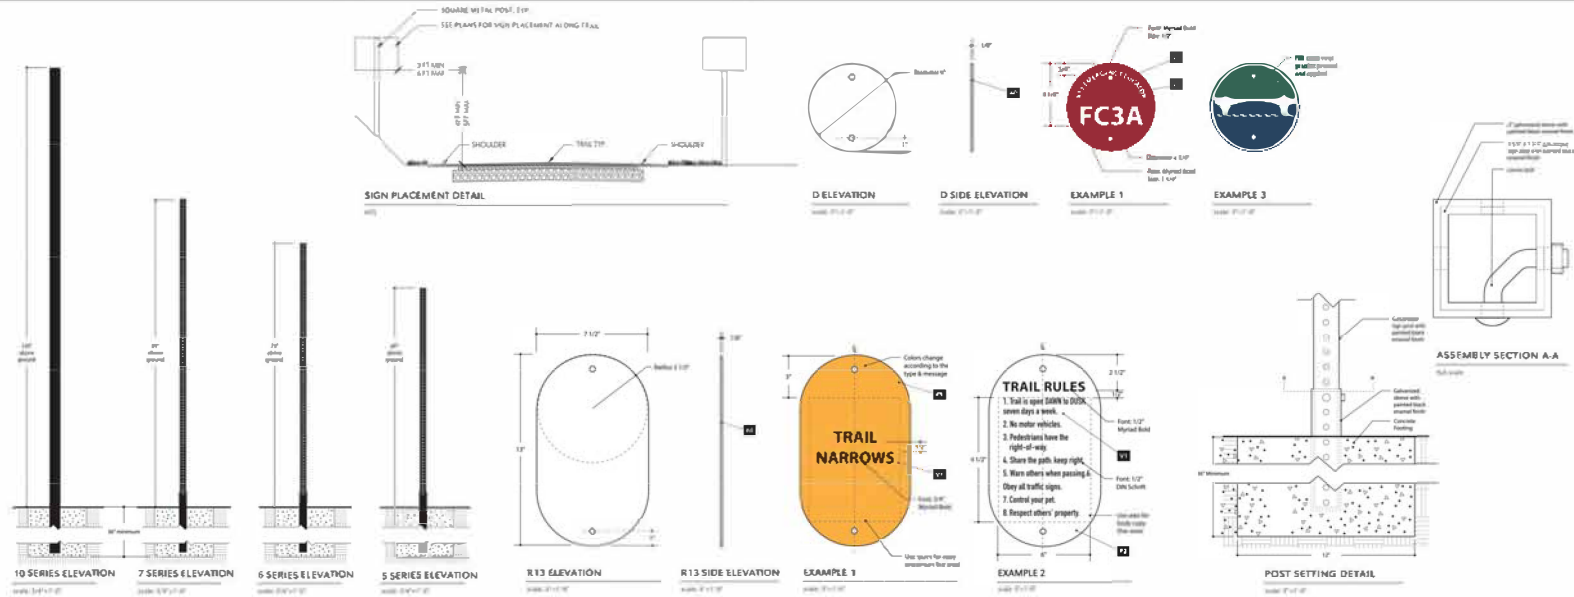

| DATE | REVISION | BY |
|------|----------|----|
| | | |
| | | |
| | | |
| | | |

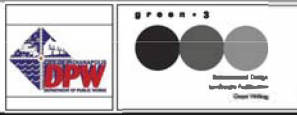

| | |
|--------------------------|-------------|
| RECOMMENDED FOR APPROVAL | DATE |
| LANDSCAPE ARCHITECT | 02/08/2019 |
| DESIGNED: BH | DRAWN: BH |
| CHECKED: BH | CHECKED: DK |

CITY OF INDIANAPOLIS
 DEPARTMENT OF PUBLIC WORKS
SIGN DETAILS

| | |
|---------------------------|-----------|
| DPW PROJECT NUMBER | PA-12-003 |
| CONSULTANT PROJECT NUMBER | 15064 |
| SHEETS | 36 |